

THE TRUMAN BREWERY

A: 91 Brick Lane, London E1 6QL
T: 0207 770 6011
E: monika@trumanbrewery.com

DRAWING NAME

F.00.G1

SPACE DETAILS

F BLOCK
GROUND FLOOR - G1
BASIC PLAN

VENUE LOCATION

F Block
15 Hanbury Street
London E1

LEASE AREA (WITHIN RED BOUNDARY)

5335 sqft

SCALE

1:400 @ A4




NOTES

▼ FIRE EXIT

All measurements are approximate.
Measurements in millimetres.

DO NOT SCALE .
IF IN DOUBT ASK.

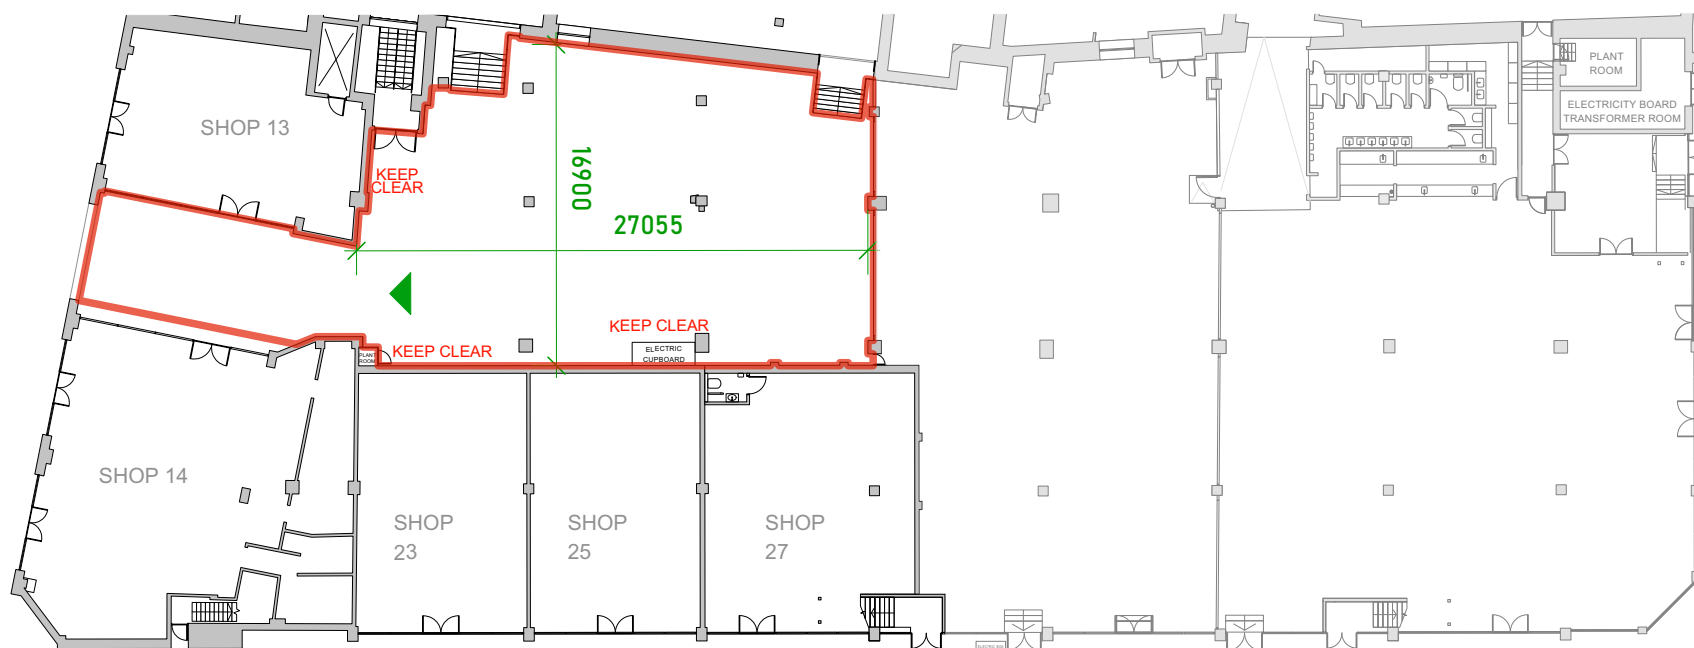

THE TRUMAN BREWERY

A: 91 Brick Lane, London E1 6QL
T: 0207 770 6011
E: monika@trumanbrewery.com

DRAWING NAME

F.00.G1.D

SPACE DETAILS

F BLOCK
1ST FLOOR - G1
DETAILED PLAN

VENUE LOCATION


F Block
15 Hanbury Street
London E1

LEASE AREA (WITHIN RED BOUNDARY)

5335 sqft

SCALE

1:400 @ A4

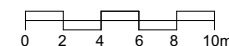

NOTES


- FIRE EXIT
- DOUBLE 13 Amp SOCKET
- 6 x DOUBLE 13 Amp
- 32 Amp SOCKET C-FORM
- 64 Amp SOCKET

POWER ON COLUMNS:

A		5
B		5
C		2
D		5
E		5
F		6
G		6
H		4
I		6
J		7
K		6
L		4

All measurements are approximate.
Measurements in millimetres.

DO NOT SCALE .
IF IN DOUBT ASK.

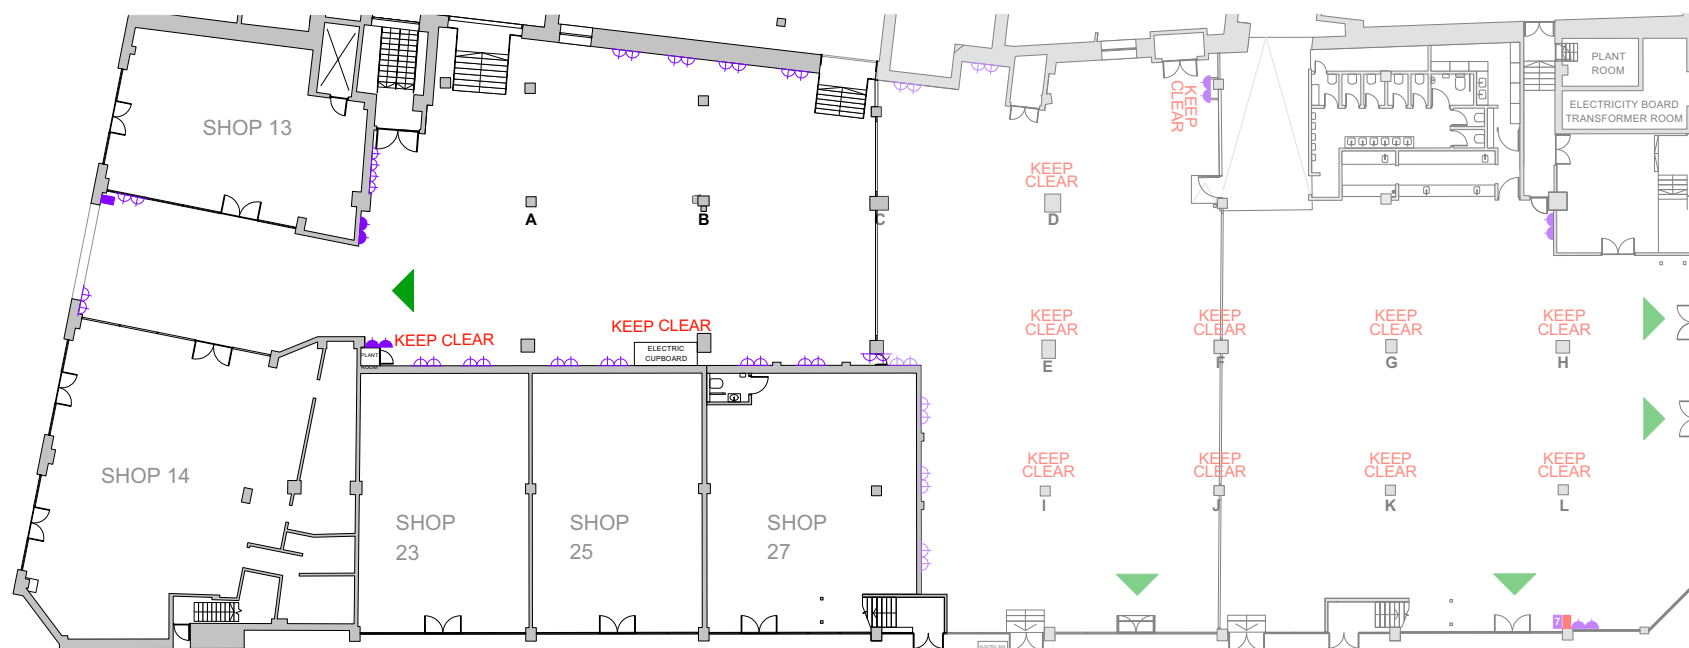

THE TRUMAN BREWERY

A: 91 Brick Lane, London E1 6QL
T: 0207 770 6011
E: monika@trumanbrewery.com

DRAWING NAME

F.00.G1.F

SPACE DETAILS

F BLOCK
GROUND FLOOR - G1
FIRE ASSESSMENT

VENUE LOCATION


F Block
15 Hanbury Street
London E1

LEASE AREA (WITHIN RED BOUNDARY)




5335 sqft

SCALE

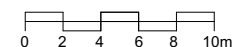1:400 @ A4



NOTES

-  Call point
-  Fire extinguisher
-  Fire exit

All measurements are approximate.
Measurements in millimetres.

DO NOT SCALE .
IF IN DOUBT ASK.

