

DRAWING NAME

F.03.PAV

SPACE DETAILS

F BLOCK
ROOF - PAVILION
BASIC PLAN

VENUE LOCATION


F Block
15 Hanbury Street
London E1

LEASE AREA (WITHIN RED BOUNDARY)

3950 sqft

SCALE

1:100 @ A4

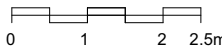


NOTES


 SIGNIFIES CEILING
STRUCTURES,
MOSTLY BEAMS

1234 CEILING HEIGHTS
GIVEN IN MILLIMETRES
ROUNDED DOWN

All measurements are approximate.
Measurements in millimetres.

DO NOT SCALE .
IF IN DOUBT ASK.

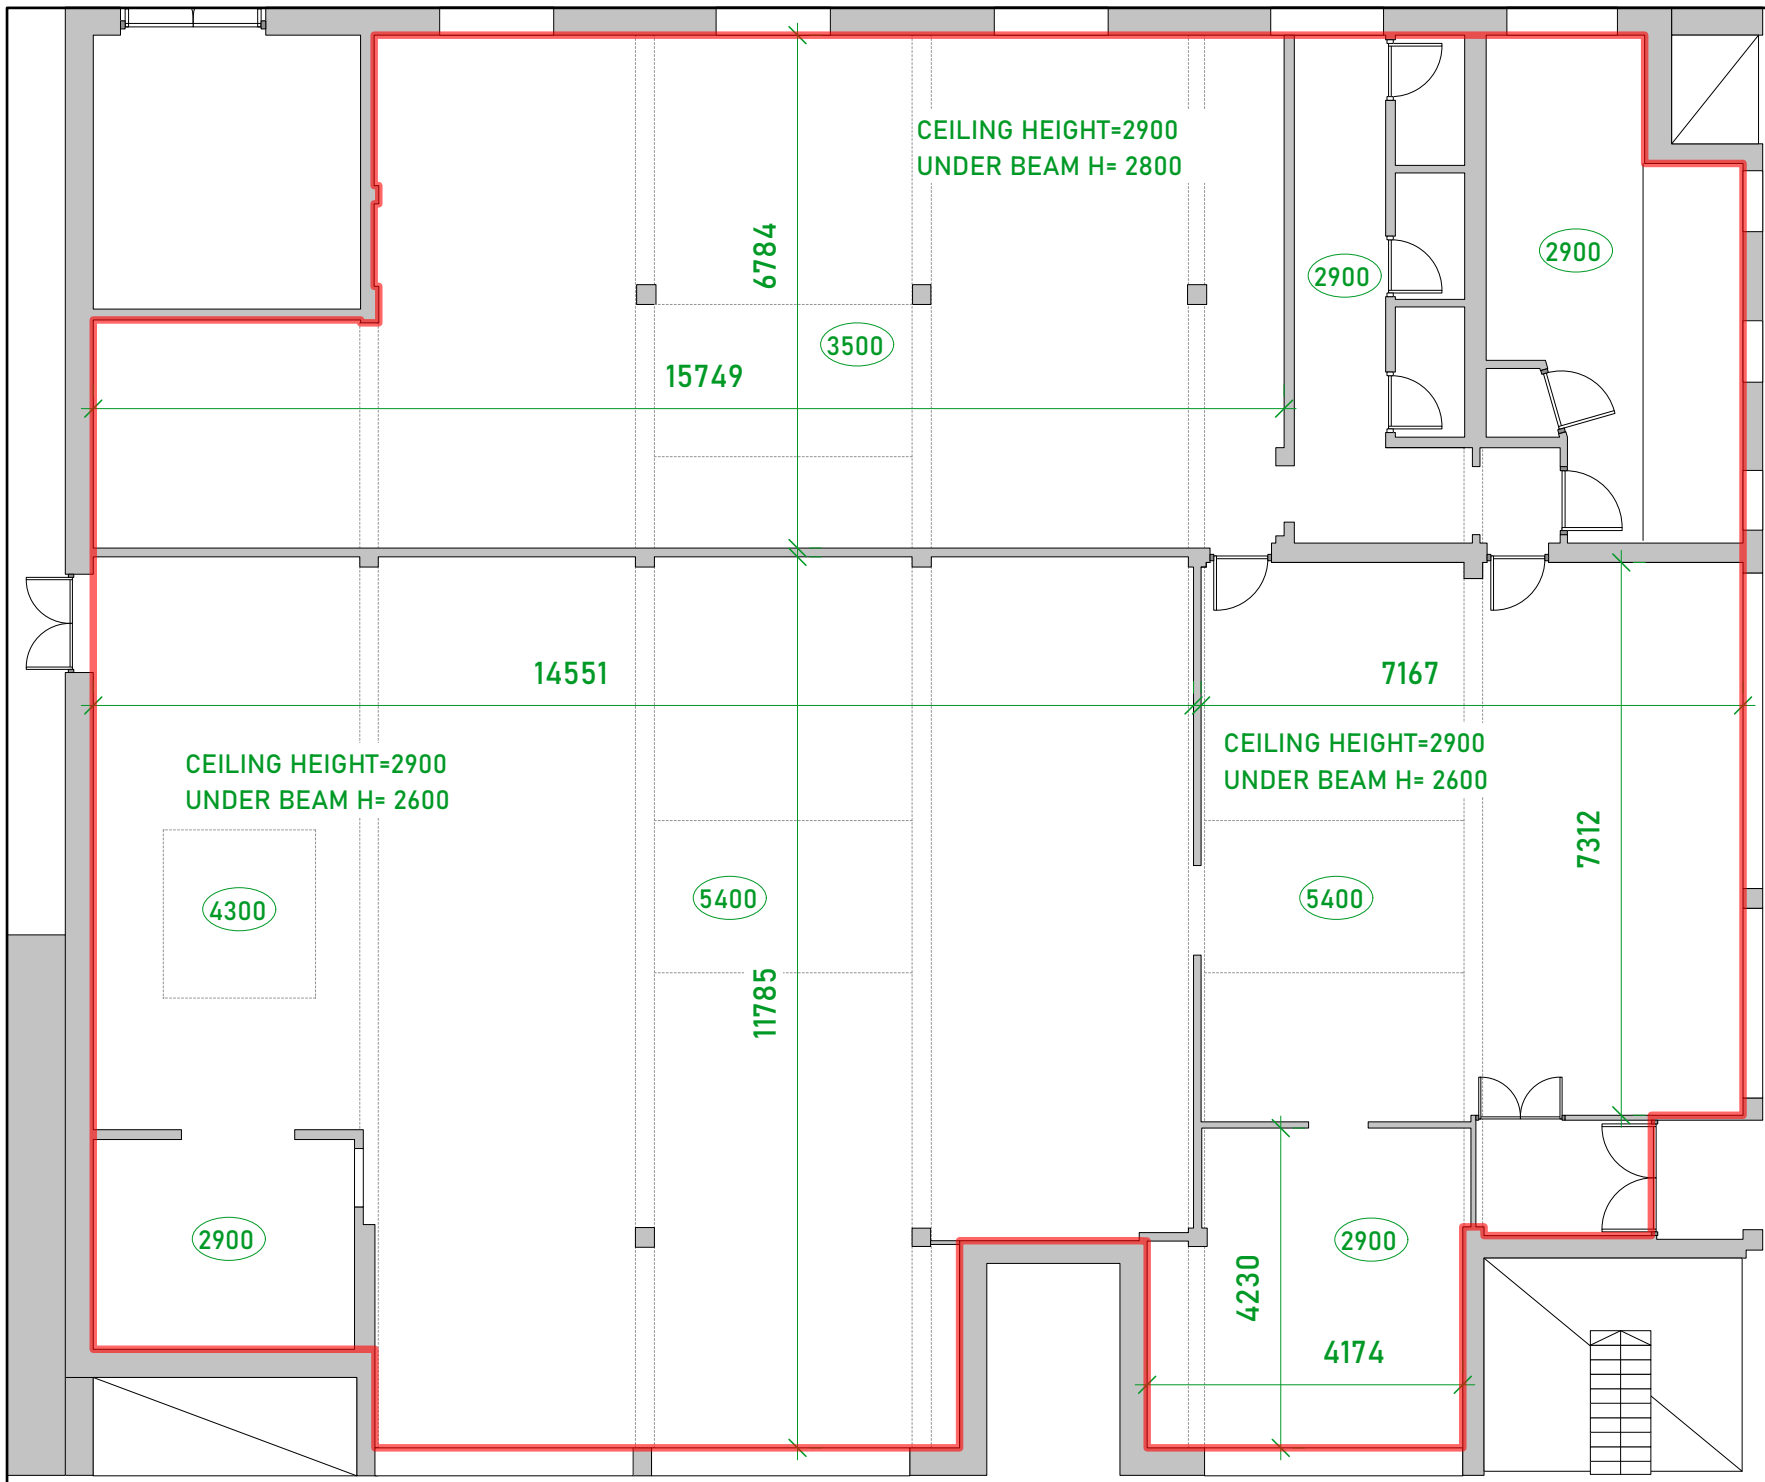

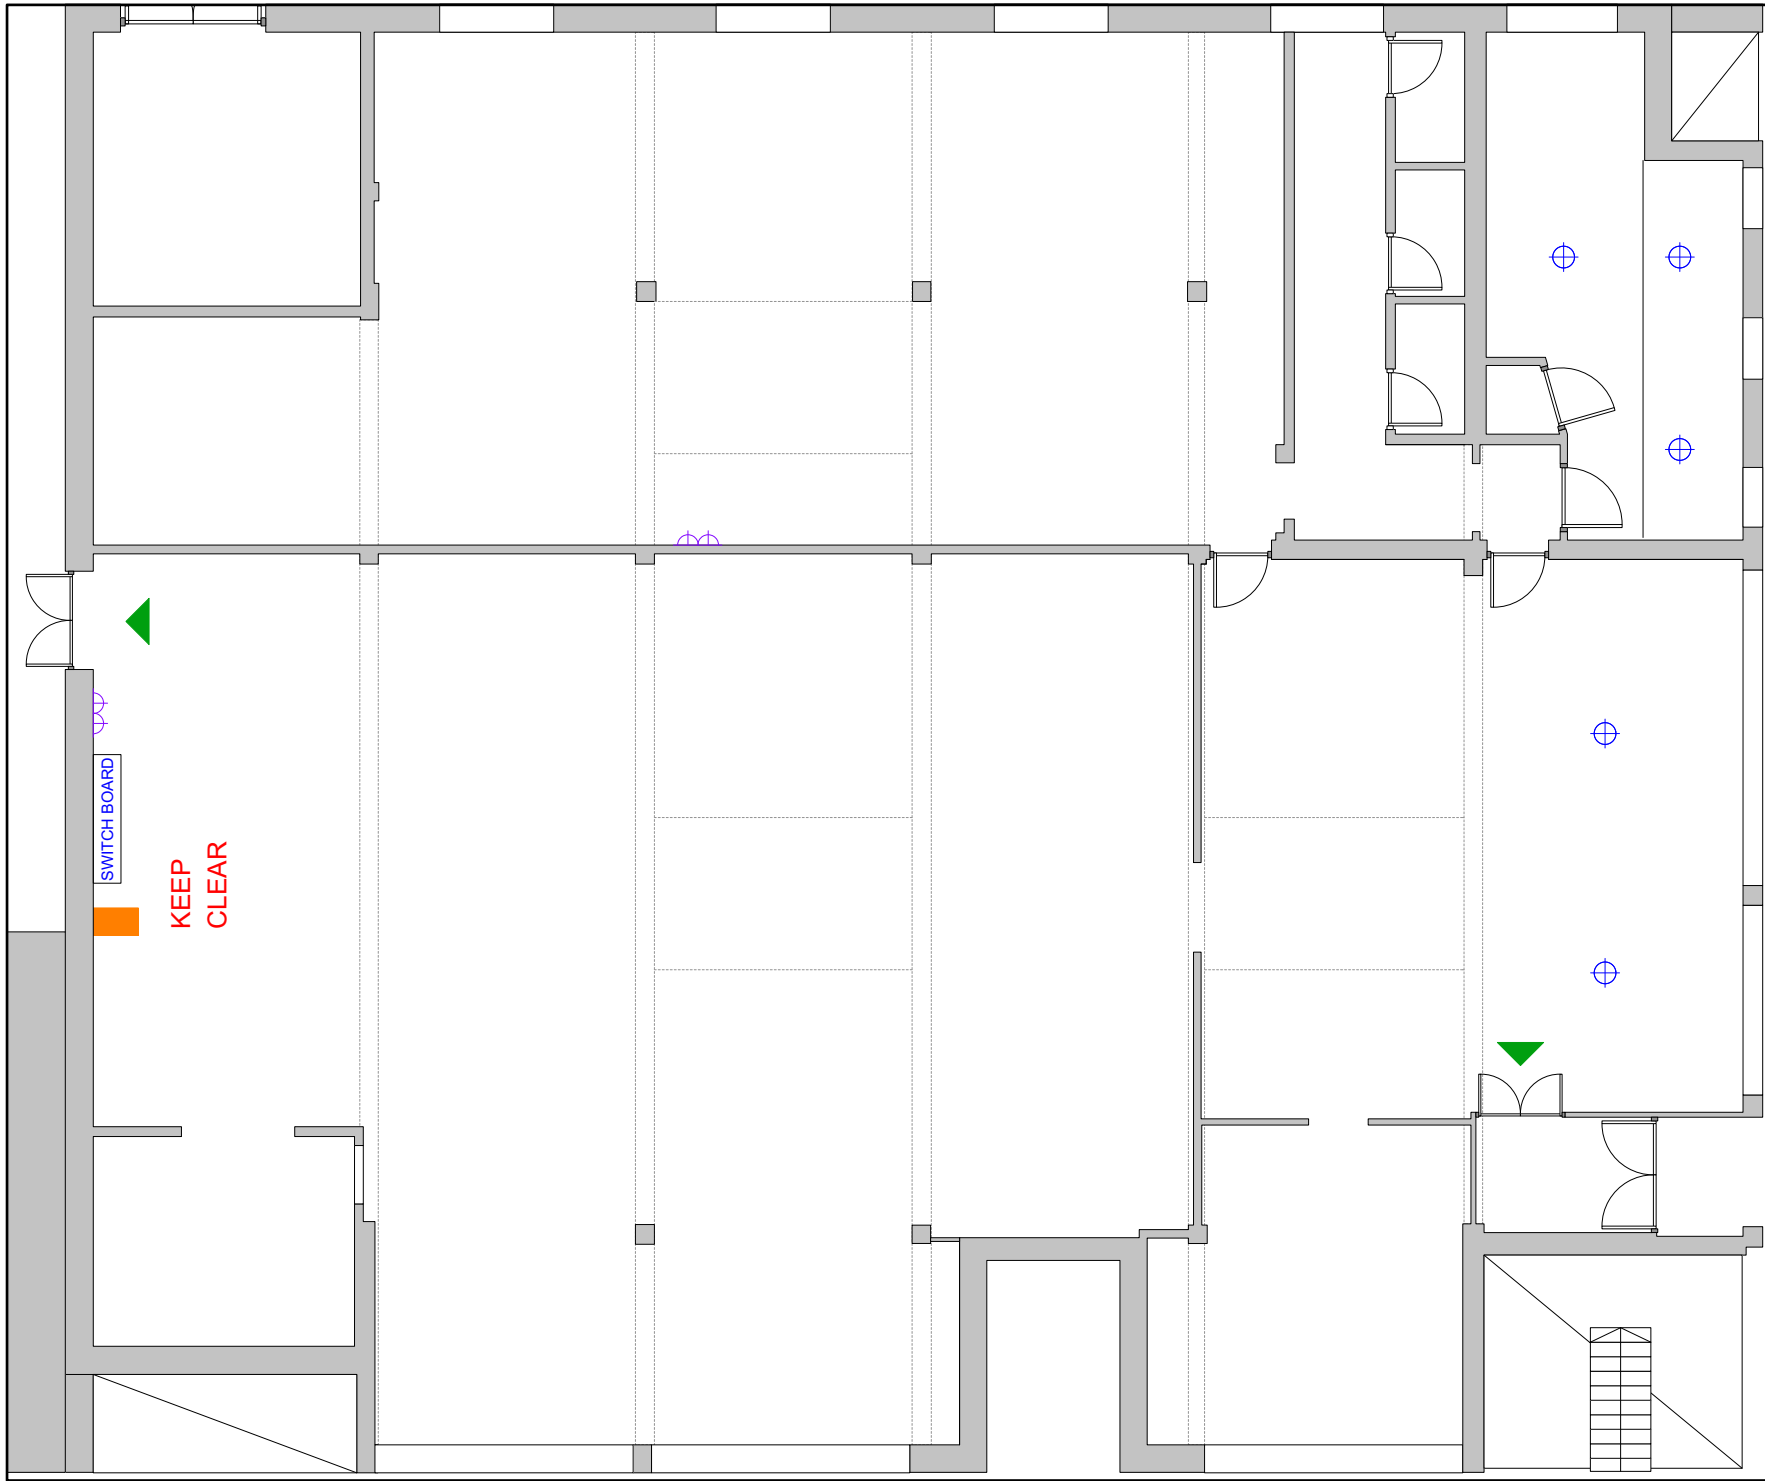

THE TRUMAN BREWERY

A: 91 Brick Lane, London E1 6QL
T: 0207 770 6011
E: monika@trumanbrewery.com

DRAWING NAME

F.03.PAV.D

SPACE DETAILS

F BLOCK
ROOF - PAVILION
DETAILED PLAN

VENUE LOCATION


F Block
15 Hanbury Street
London E1

LEASE AREA (WITHIN RED BOUNDARY)

3950 sqft

SCALE

1:100 @ A4

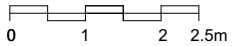

NOTES

- LIGHT FIXTURE
- DOUBLE 13 Amp SOCKET
- 63 Amp SOCKET
- EXIT

All measurements are approximate.
Measurements in millimetres.

DO NOT SCALE .
IF IN DOUBT ASK.



THE TRUMAN BREWERY

A: 91 Brick Lane, London E1 6QL
T: 0207 770 6011
E: monika@trumanbrewery.com

DRAWING NAME

F.03.PAV.F

SPACE DETAILS

F BLOCK
ROOF - PAVILION
FIRE ASSESSMENT

VENUE LOCATION


F Block
15 Hanbury Street
London E1

LEASE AREA (WITHIN RED BOUNDARY)

3950 sqft

SCALE

1:100 @ A4

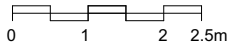

NOTES

-  FIRE EXIT
-  FIRE EXTINGUISHER
-  CALL POINT

All measurements are approximate.
Measurements in millimetres.

DO NOT SCALE .
IF IN DOUBT ASK.

A: 91 Brick Lane, London E1 6QL
T: 0207 770 6011
E: monika@trumanbrewery.com

DRAWING NAME

F.03.LOFT

SPACE DETAILS

F BLOCK
ROOF - LOFT
BASIC PLAN

VENUE LOCATION


F Block
15 Hanbury Street
London E1

LEASE AREA (WITHIN RED BOUNDARY)

8580 sqft

SCALE


1:200 @ A4

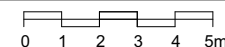

NOTES

 SIGNIFIES CEILING STRUCTURES, MOSTLY BEAMS

 CEILING HEIGHTS GIVEN IN MILLIMETRES ROUNDED DOWN

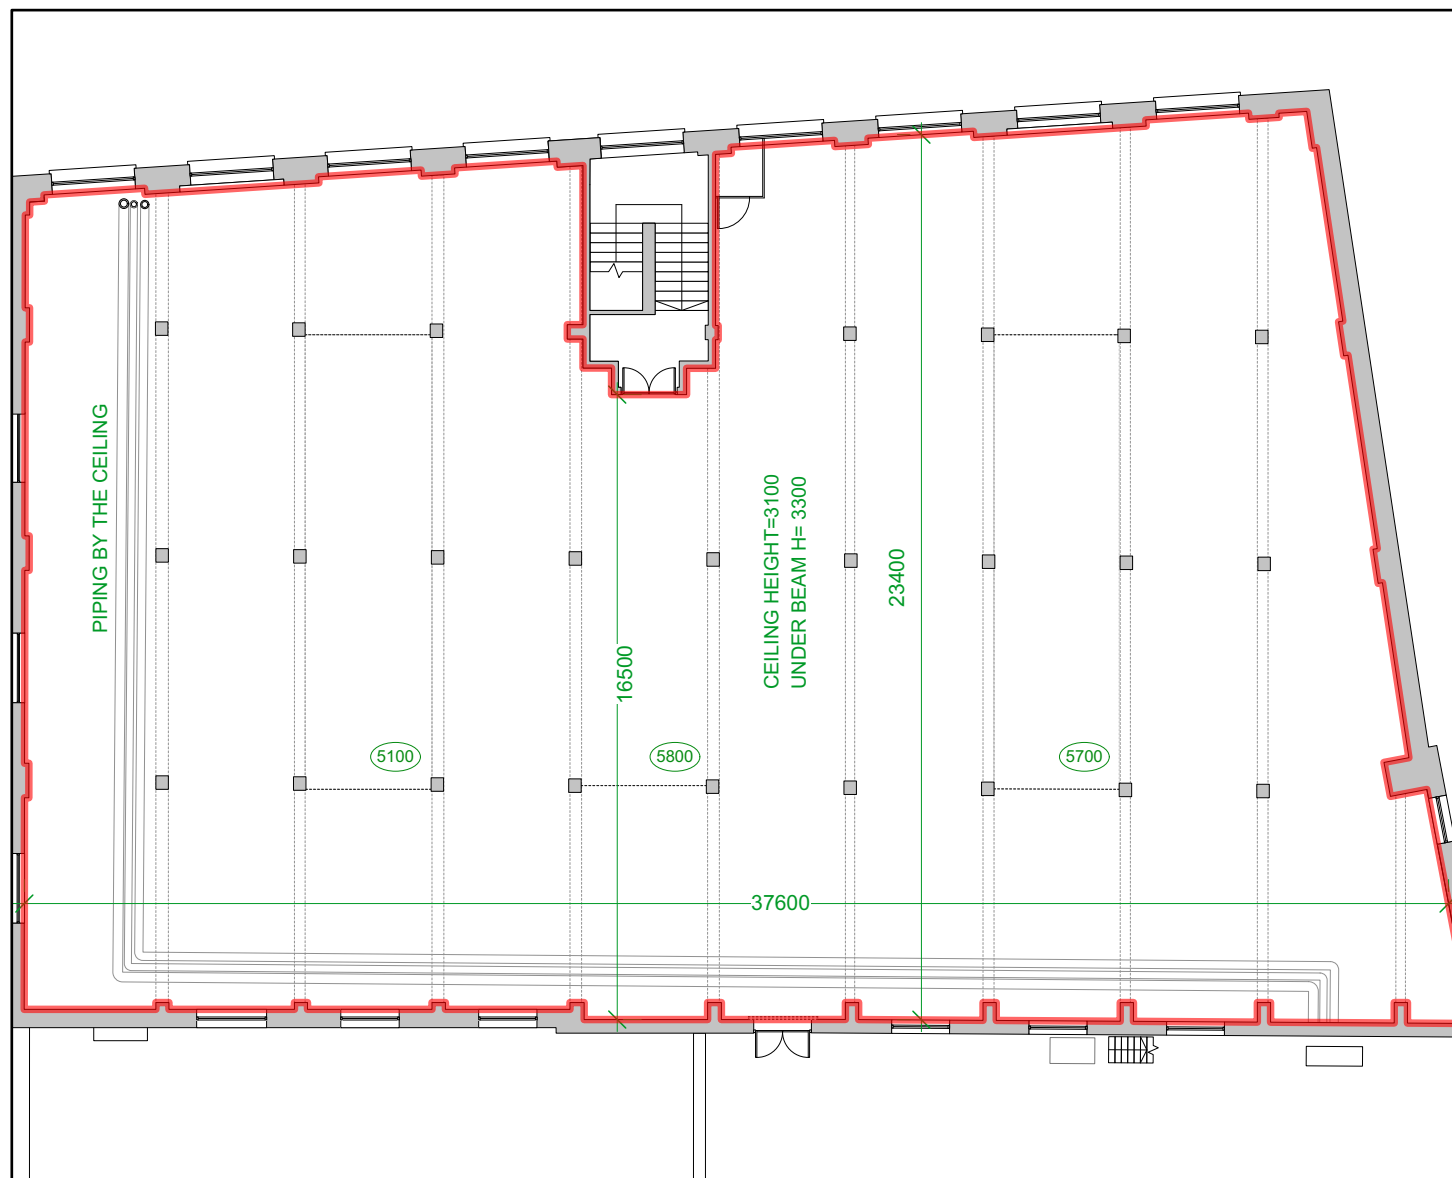

All measurements are approximate.
Measurements in millimetres.

DO NOT SCALE .
IF IN DOUBT ASK.

A: 91 Brick Lane, London E1 6QL
T: 0207 770 6011
E: monika@trumanbrewery.com

DRAWING NAME

F.03.LOFT.F

SPACE DETAILS

F BLOCK
ROOF - LOFT
FIRE ASSESSMENT

VENUE LOCATION


F Block
15 Hanbury Street
London E1

LEASE AREA (WITHIN RED BOUNDARY)

8580 sqft

SCALE

1:200 @ A4

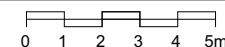


NOTES

-  FIRE EXIT
-  FIRE EXTINGUISHER
-  CALL POINT
-  SMOKE DETECTOR

All measurements are approximate.
Measurements in millimetres.

DO NOT SCALE .
IF IN DOUBT ASK.

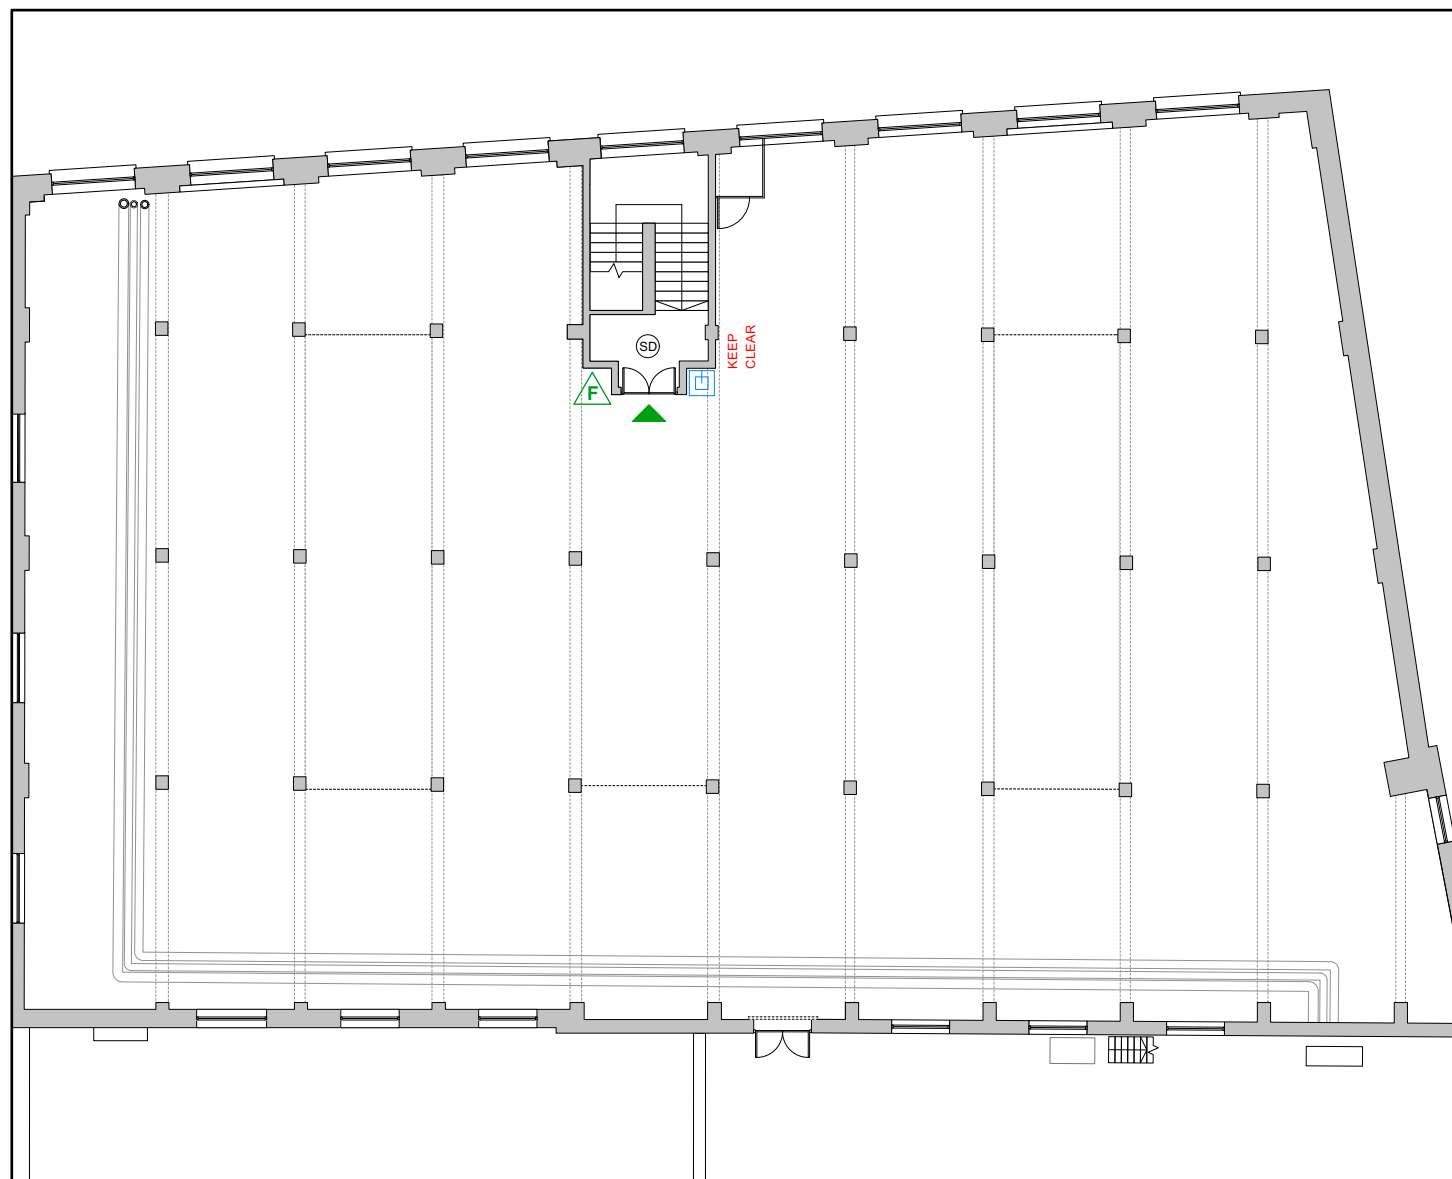

A: 91 Brick Lane, London E1 6QL
T: 0207 770 6011
E: monika@trumanbrewery.com

DRAWING NAME

F.03.LOFT.D

SPACE DETAILS

F BLOCK
ROOF - LOFT
DETAILED PLAN

VENUE LOCATION


F Block
15 Hanbury Street
London E1

LEASE AREA (WITHIN RED BOUNDARY)

8580 sqft

SCALE

1:200 @ A4

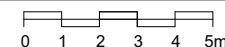

NOTES

-  LIGHT FIXTURE
-  DOUBLE 13 Amp SOCKET
-  32 Amp SOCKET
-  63 Amp SOCKET
-  63 Amp SOCKET
-  EXIT

All measurements are approximate.
Measurements in millimetres.

DO NOT SCALE .
IF IN DOUBT ASK.

